





LOT	LOT AREA	UPLAND AREA
27	21,798 S.F.	18,117 S.F.
28	21,781 S.F.	21,499 S.F.
29	26,320 S.F.	26,320 S.F.
30	24,193 S.F.	24,193 S.F.
31	21,781 S.F.	21,781 S.F.
32	21,964 S.F.	21,964 S.F.
33	24,781 S.F.	21,781 S.F.
34	21,781 S.F.	21,781 S.F.
35	21,781 S.F.	21,781 S.F.
36	21,781 S.F.	21,781 S.F.
37	22,951 S.F.	22,951 S.F.
38	21,782 S.F.	21,782 S.F.
39	21,782 S.F.	21,782 S.F.
40	21,782 S.F.	21,782 S.F.
41	21,782 S.F.	21,782 S.F.
42	21,781 S.F.	21,781 S.F.
43	21,781 S.F.	21,781 S.F.
44	21,781 S.F.	21,781 S.F.
45	21,781 S.F.	21,781 S.F.
46	21,782 S.F.	21,782 S.F.
47	24,686 S.F.	24,686 S.F.
48	24,914 S.F.	24,914 S.F.
49	21,781 S.F.	21,781 S.F.
50	21,781 S.F.	21,781 S.F.
51	21,792 S.F.	21,792 S.F.

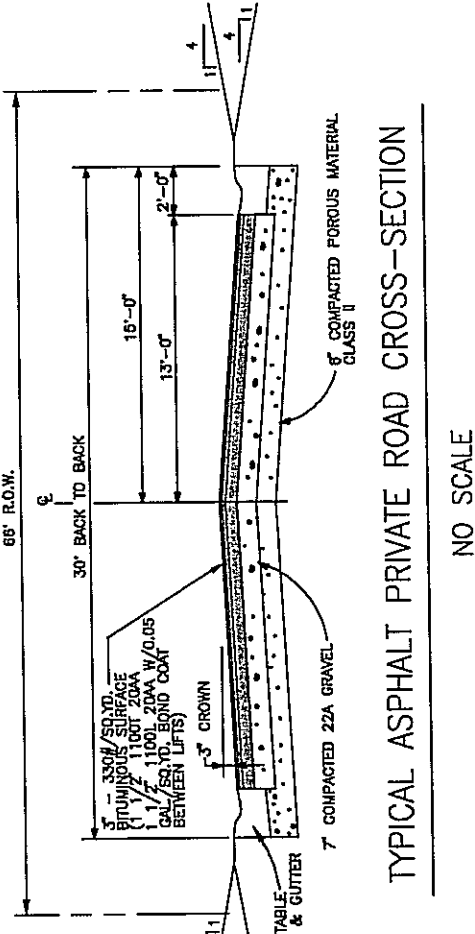

IFGAI	DESCRIPTION
1	1
2	2
3	3
100	100

NO SCALE

# FINAL SITE PLAN

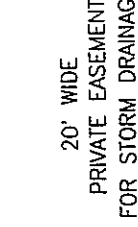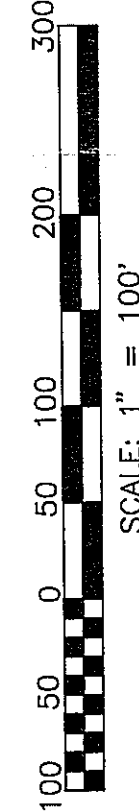 

3 WORKING DAYS  
BEFORE YOU DIG  
CALL MISS DIG  
1-800-482-7171

**Low**  
**Building & Development Co.**

(810) 228-5722



ING & DEVELOPMENT CO.

THE

DATE

ALIE  
RO.

**C**


---

---


---

---

---

---

---

---

---

---

---

---

---

---

\_\_\_\_\_

\_\_\_\_\_

--	--	--	--	--


--	--	--	--	--

--	--	--	--	--	--

DESIGNED BY:

DRAWN BY:

**CHECKED BY:**

SCALE 1"=100'

10B ALO

DWG. NO.

DATE 7

SHEET NO.

7

100

I

**Bibliography:**