


GRAND CIRCLE DR

BAUER RD

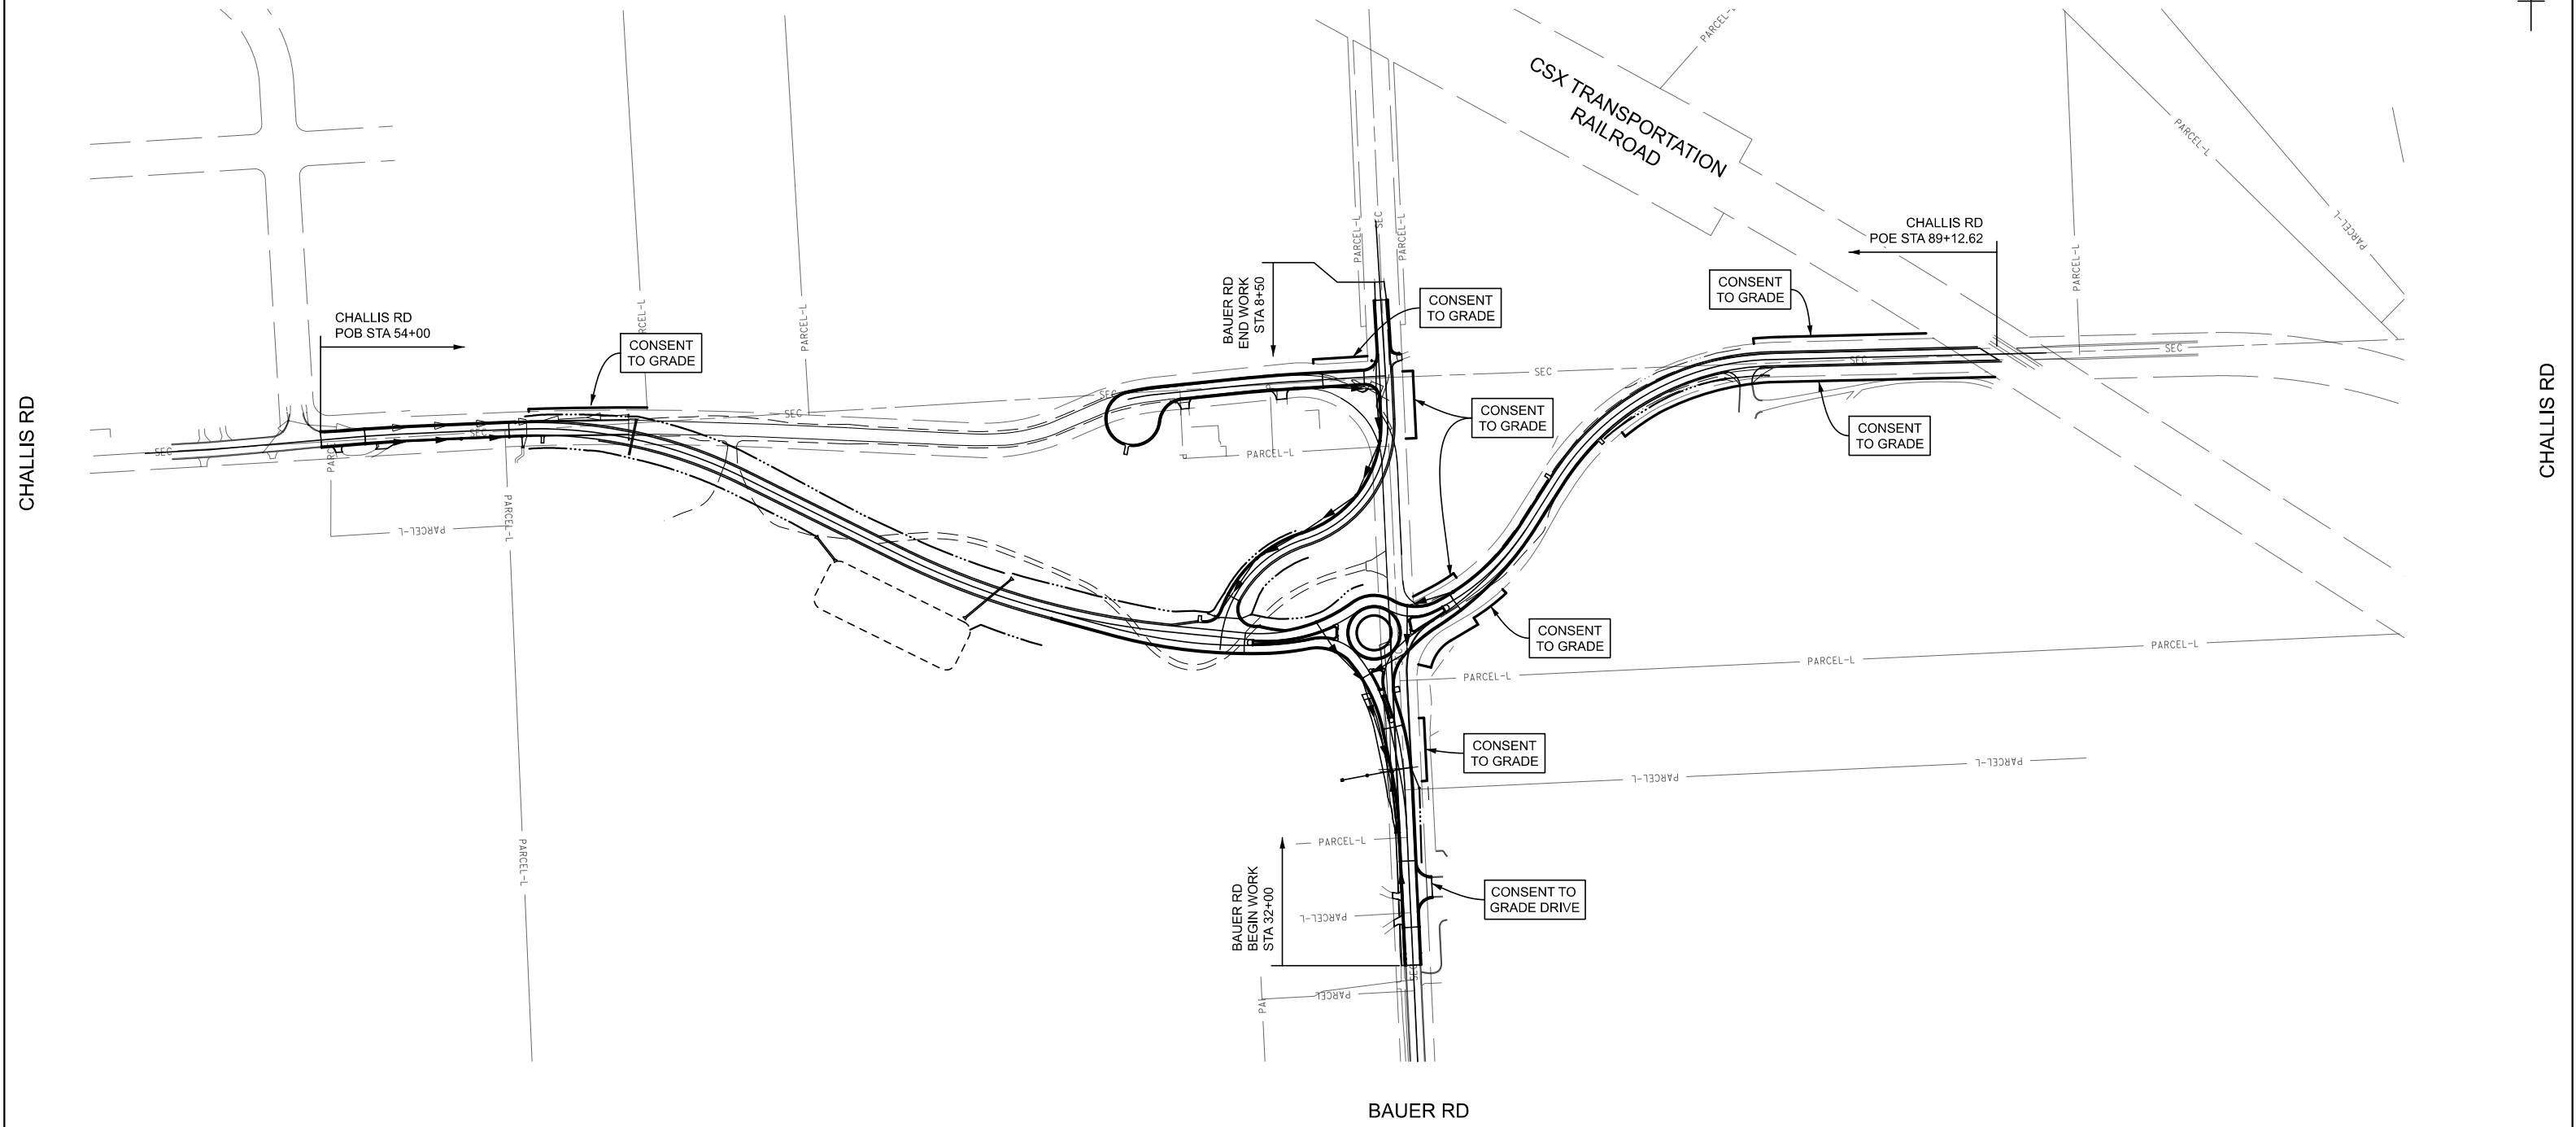


CHALLIS RD

CHALLIS RD

BAUER RD

FINAL ROW PLAN REVISIONS		SUBMITTAL DATE:	
NO.	DATE	AUTH	DESCRIPTION

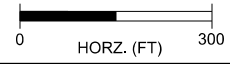

DATE: 11/10/23
 DESIGN UNIT: TETRA TECH
 TSC:
 FILE: Challis_RDB_VicMap_001.dgn

CS: 47000
 JN: 214338

VICINITY MAP		DRAWING	SHEET
CHALLIS RD & BAUER RD		CHALL	SECT 1
		VICMAP	8
		001	