


EARL LAKE HEIGHTS NO. 1

A SUBDIVISION OF PART OF THE W. 1/2 OF THE N. E. 1/4 SEC. 6 T. 2 N. R. 5 E.

GENOA TWP. LIVINGSTON CO. MICH.

January 6, 1955
 January 25, 1955
 January 6, 1955

SCALE OF FEET

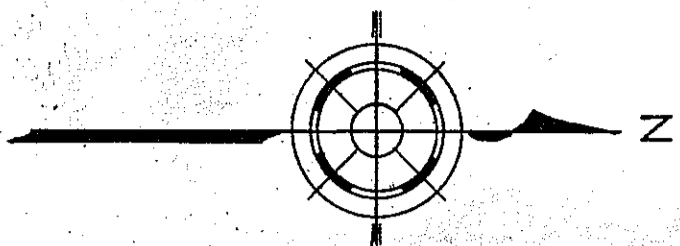


CURVE DATA

A	B	C	D
R = 162.5	R = 96.5	R = 61.7	R = 89.0
I = 63°19'	I = 63°19'	I = 116°41'	I = 58°40'
T = 100.0	T = 59.5	T = 100.0	T = 50.0
L = 179.56	L = 106.63	L = 125.65	L = 91.13

E	F	G	H
R = 56.2	R = 81.3	R = 57.4	R = 123.4
I = 121°20'	I = 63°19'	I = 116°41'	I = 116°41'
T = 100.0	T = 50.0	T = 93.06	T = 200.0
L = 119.0	L = 89.84	L = 116.89	L = 251.3

COPY
 r's Office
 ss.
 Genoa Twp.
 Earl Lake Heights No. 1
 recorded this 7th day of
 January, 1955 at 4:00 o'clock
 M. in Liber seven of Plate
 eight
 William D. Shack
 Register of Deeds

ORIGINAL ON FILE

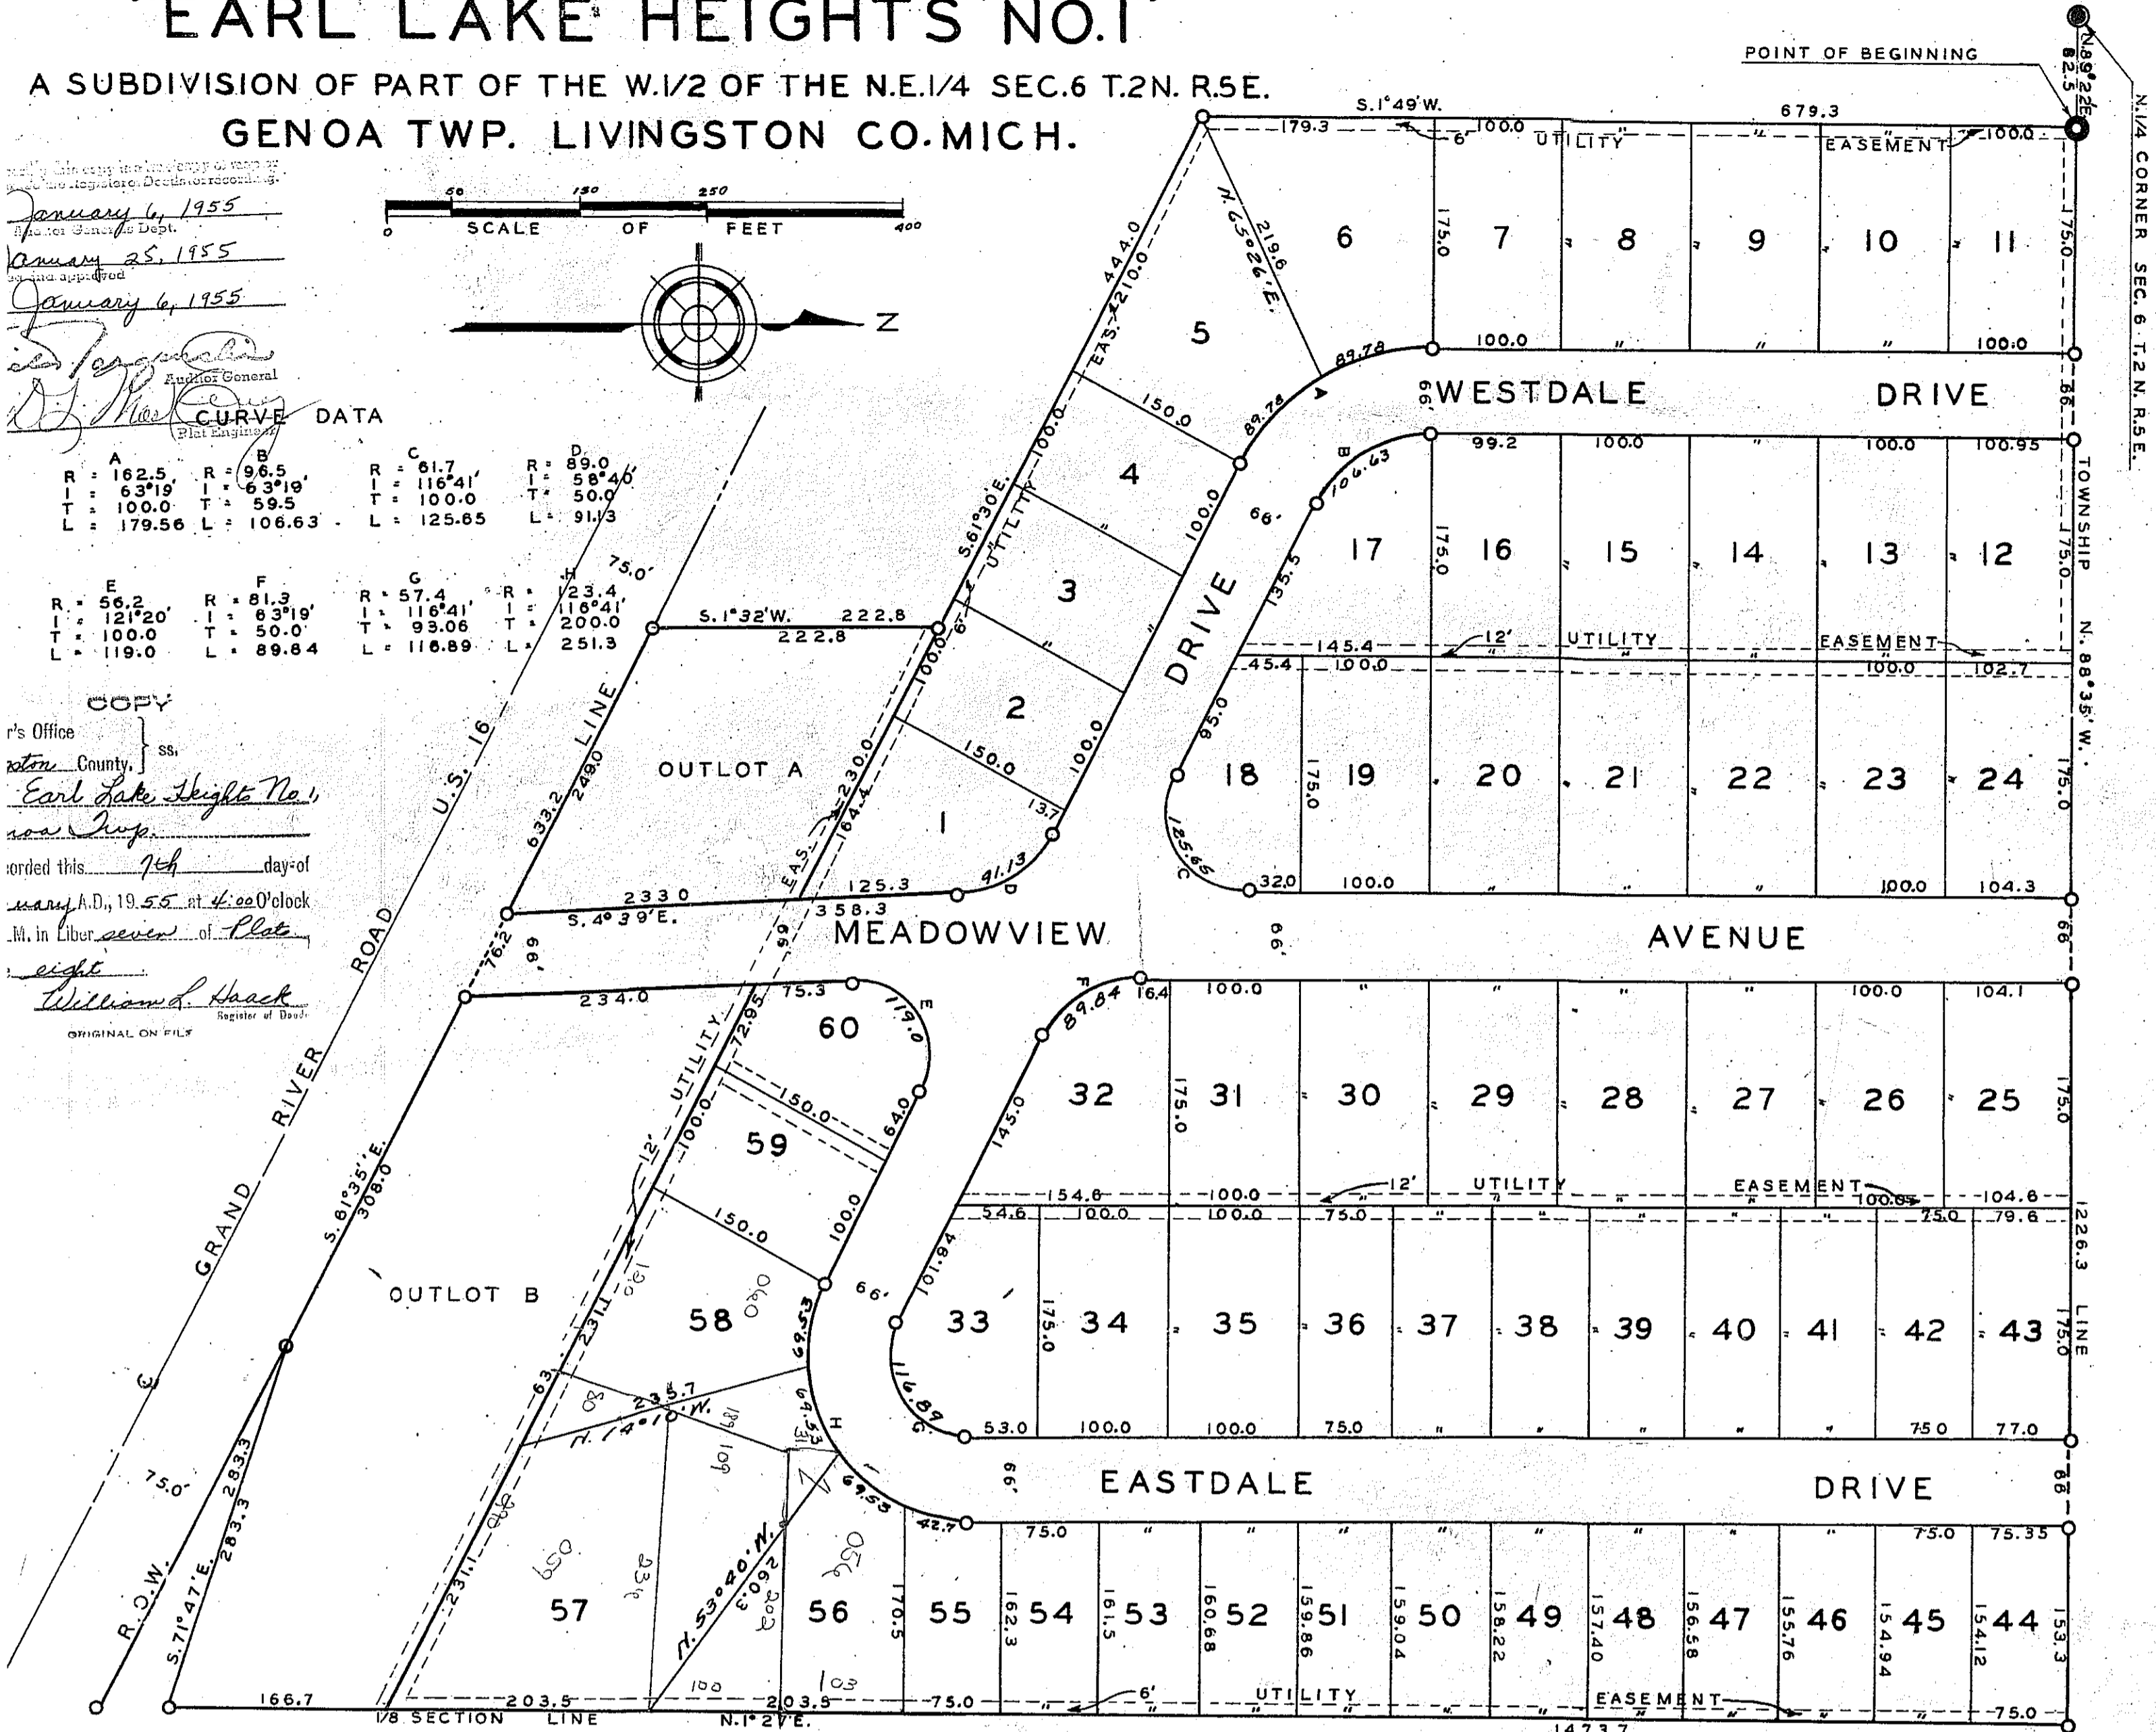

DEDICATION

DESCRIPTION OF LAND PLATTED

MUNICIPAL APPROVAL

This plat was approved by the Township Board of the Township of Genoa at a meeting held December 3, 1954
 Mary Lou Albrecht

SURVEYOR'S CERTIFICATE

I hereby certify that the plat hereon delineated is a correct one and that permanent metal monuments consisting of bars not less than one-half inch in diameter and 48 inches in length, or shorter bars of not less than one-half inch in diameter lapped over each other at least 6 inches with an over-all length of not less than 48 inches, encased in a concrete cylinder at least 4 inches in diameter and 48 inches in depth have been placed at points marked thus (O) as thereon shown at all angles in the boundaries of the land platted, at all the intersections of streets, intersections of alleys, or of streets and alleys, and at the intersections of streets and alleys with the boundaries of the plat as shown on said plat.

John C. Miller
 Registered Land Surveyor or Registered Professional Engineer

APPROVAL BY BOARD OF COUNTY ROAD COMMISSIONERS

This plat has been examined and was approved on the 3rd day of December, 1954 by the Livingston County Board of Road Commissioners.

Ross J. Robb (Chairman)
 Fred Berry (Member)
 Melvin Hibner (Member)

COUNTY TREASURER'S CERTIFICATE

Office of County Treasurer, Livingston County.
 I hereby certify that there are no tax liens or titles held by the State on the lands described hereon, and that there are no tax liens or titles held by individuals on said lands, for the five years preceding the 6th day of December, 1954, and that the taxes for said period of five years are all paid, as shown by the records of this office.

This certificate does not apply to taxes, if any, now in process of collection by township, city or village collecting officers.
 Jennie M. Eastman (County Treasurer)

NOTE: All dimensions are given in feet and decimal thereof.

ACKNOWLEDGMENT

STATE OF MICHIGAN
 County of Livingston
 On this 25th day of November, 1954, before me, a Notary Public in and for said County, personally came the above named Harlan A. Smith and Vivian L. Smith, his wife, Gordon A. Bachman and Margaret H. Bachman, his wife, Ernest G. Lawson and Kathryn M. Lawson, his wife, known to me to be the persons who executed the above dedication, and acknowledged the same to be their free act and deed.

Notary Public, Livingston County
 My Commission expires April 1, 1955

CERTIFICATE AS TO STATE TRUNK LINE OR FEDERAL AID ROADS

We hereby certify that said plat appears to include land located on a state trunk line or federal aid road.

Frank D. Bush
 John A. Hagman
 Jennie M. Eastman (County Plat Board)

APPROVED
 Charles M. Diegler
 STATE HIGHWAY COMMISSIONER

APPROVAL BY COUNTY PLAT BOARD

This plat was approved on the 6th day of December, 1954 by the Livingston County Plat Board

Frank D. Bush (County Register of Deeds)
 John A. Hagman (County Clerk)
 Jennie M. Eastman (County Treasurer)

Floyd W. Munsell (County Drain Commissioner)