

Aug 2-1918  
A. L. Wainwright

Original

PLAT  
of  
**"KIRK'S LANDING  
LONG LAKE"**

Genoa Twp. Livingston Co. Mich.

Dedication

KNOW ALL MEN BY THESE PRESENTS, That we, John Kirk as proprietor, and Eva B. Kirk, his wife, have caused the land embraced in the annexed plat to be surveyed, laid out and platted, to be known as "Kirk's Landing" Long Lake, Genoa Twp. Liv. Co. Mich. and that the streets and alleys as shown on said plat are hereby dedicated to the use of the public.

Signed and sealed in the presence of

John Kirk [L.S.]  
Eva B. Kirk [L.S.]

STATE of MICHIGAN } ss.  
County of Livingston }

On this 20 day of July 1918, before me a Notary Public in and for said county, personally came the above named John Kirk and Eva B. Kirk, his wife, known to me to be the persons who executed the above dedication, and acknowledged the same to their free act and deed.

John A. Hagman  
Notary Public Livingston Co. Mich.

My commission expires March 14, 1918.

2-10 road is omitted  
m 12 22 1/2 m 22 1/2 recorded

Description


Beginning on the E&W 1/4 line 156.7 E. of the SW corner of the S.E. 1/4 of the N.W. 1/4 of Sec. 10, T.2 N. R.5 E. Mich, thence N. 20° thence N. 62° 30' E. 337'; thence N. 52° 30' E. 458'; thence S. 81° 30' E. 151'; thence S. 58° 30' E. 255'; thence S. 14° W. 12.8'; thence S. 10° 30' W. 140'; thence S. 23° 30' E. 72.10 to the E&W 1/4 line at a point 151' W. of the center of Sec. 10; thence N. 89° 30' W. 1012.3 on said 1/4 line to beginning.

Office of the County Treasurer Liv. County.  
Howell Mich July 26, 1918.

I hereby Certify that there are no tax liens or titles held by the State on the lands described above and that there are no tax liens or titles held by individuals on said lands for the five years preceding the day of July 1918, and that the taxes for said period are paid, as shown by the records of this office.

Edmund H. Bradley  
County Treasurer.


Certificate of Surveyor  
I hereby certify that the plat hereon delineated is a correct one, and that permanent monuments, consisting of 3/4"x18" gas pipe have been planted at points marked thus o as thereon shown at all angles in the boundaries of the land platted, and at all intersections of streets, drives and alleys. All drives are 20 wide. Grant H. Dunning  
Surveyor.

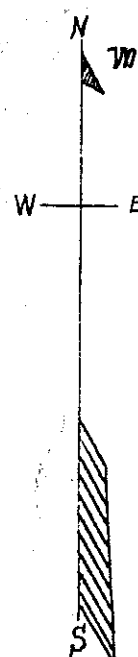

This plat was approved by the Genoa Township Board at a meeting held July-23 1918.  
Carl Herbst  
Township Clerk.

This plat was approved by the County Board on the 27 day of July 1918.  
Edmund H. Bradley Judge of Probate.  
John A. Hagman County Clerk.  
Edmund H. Bradley County Treasurer.

Scale of Feet, 1" = 80'

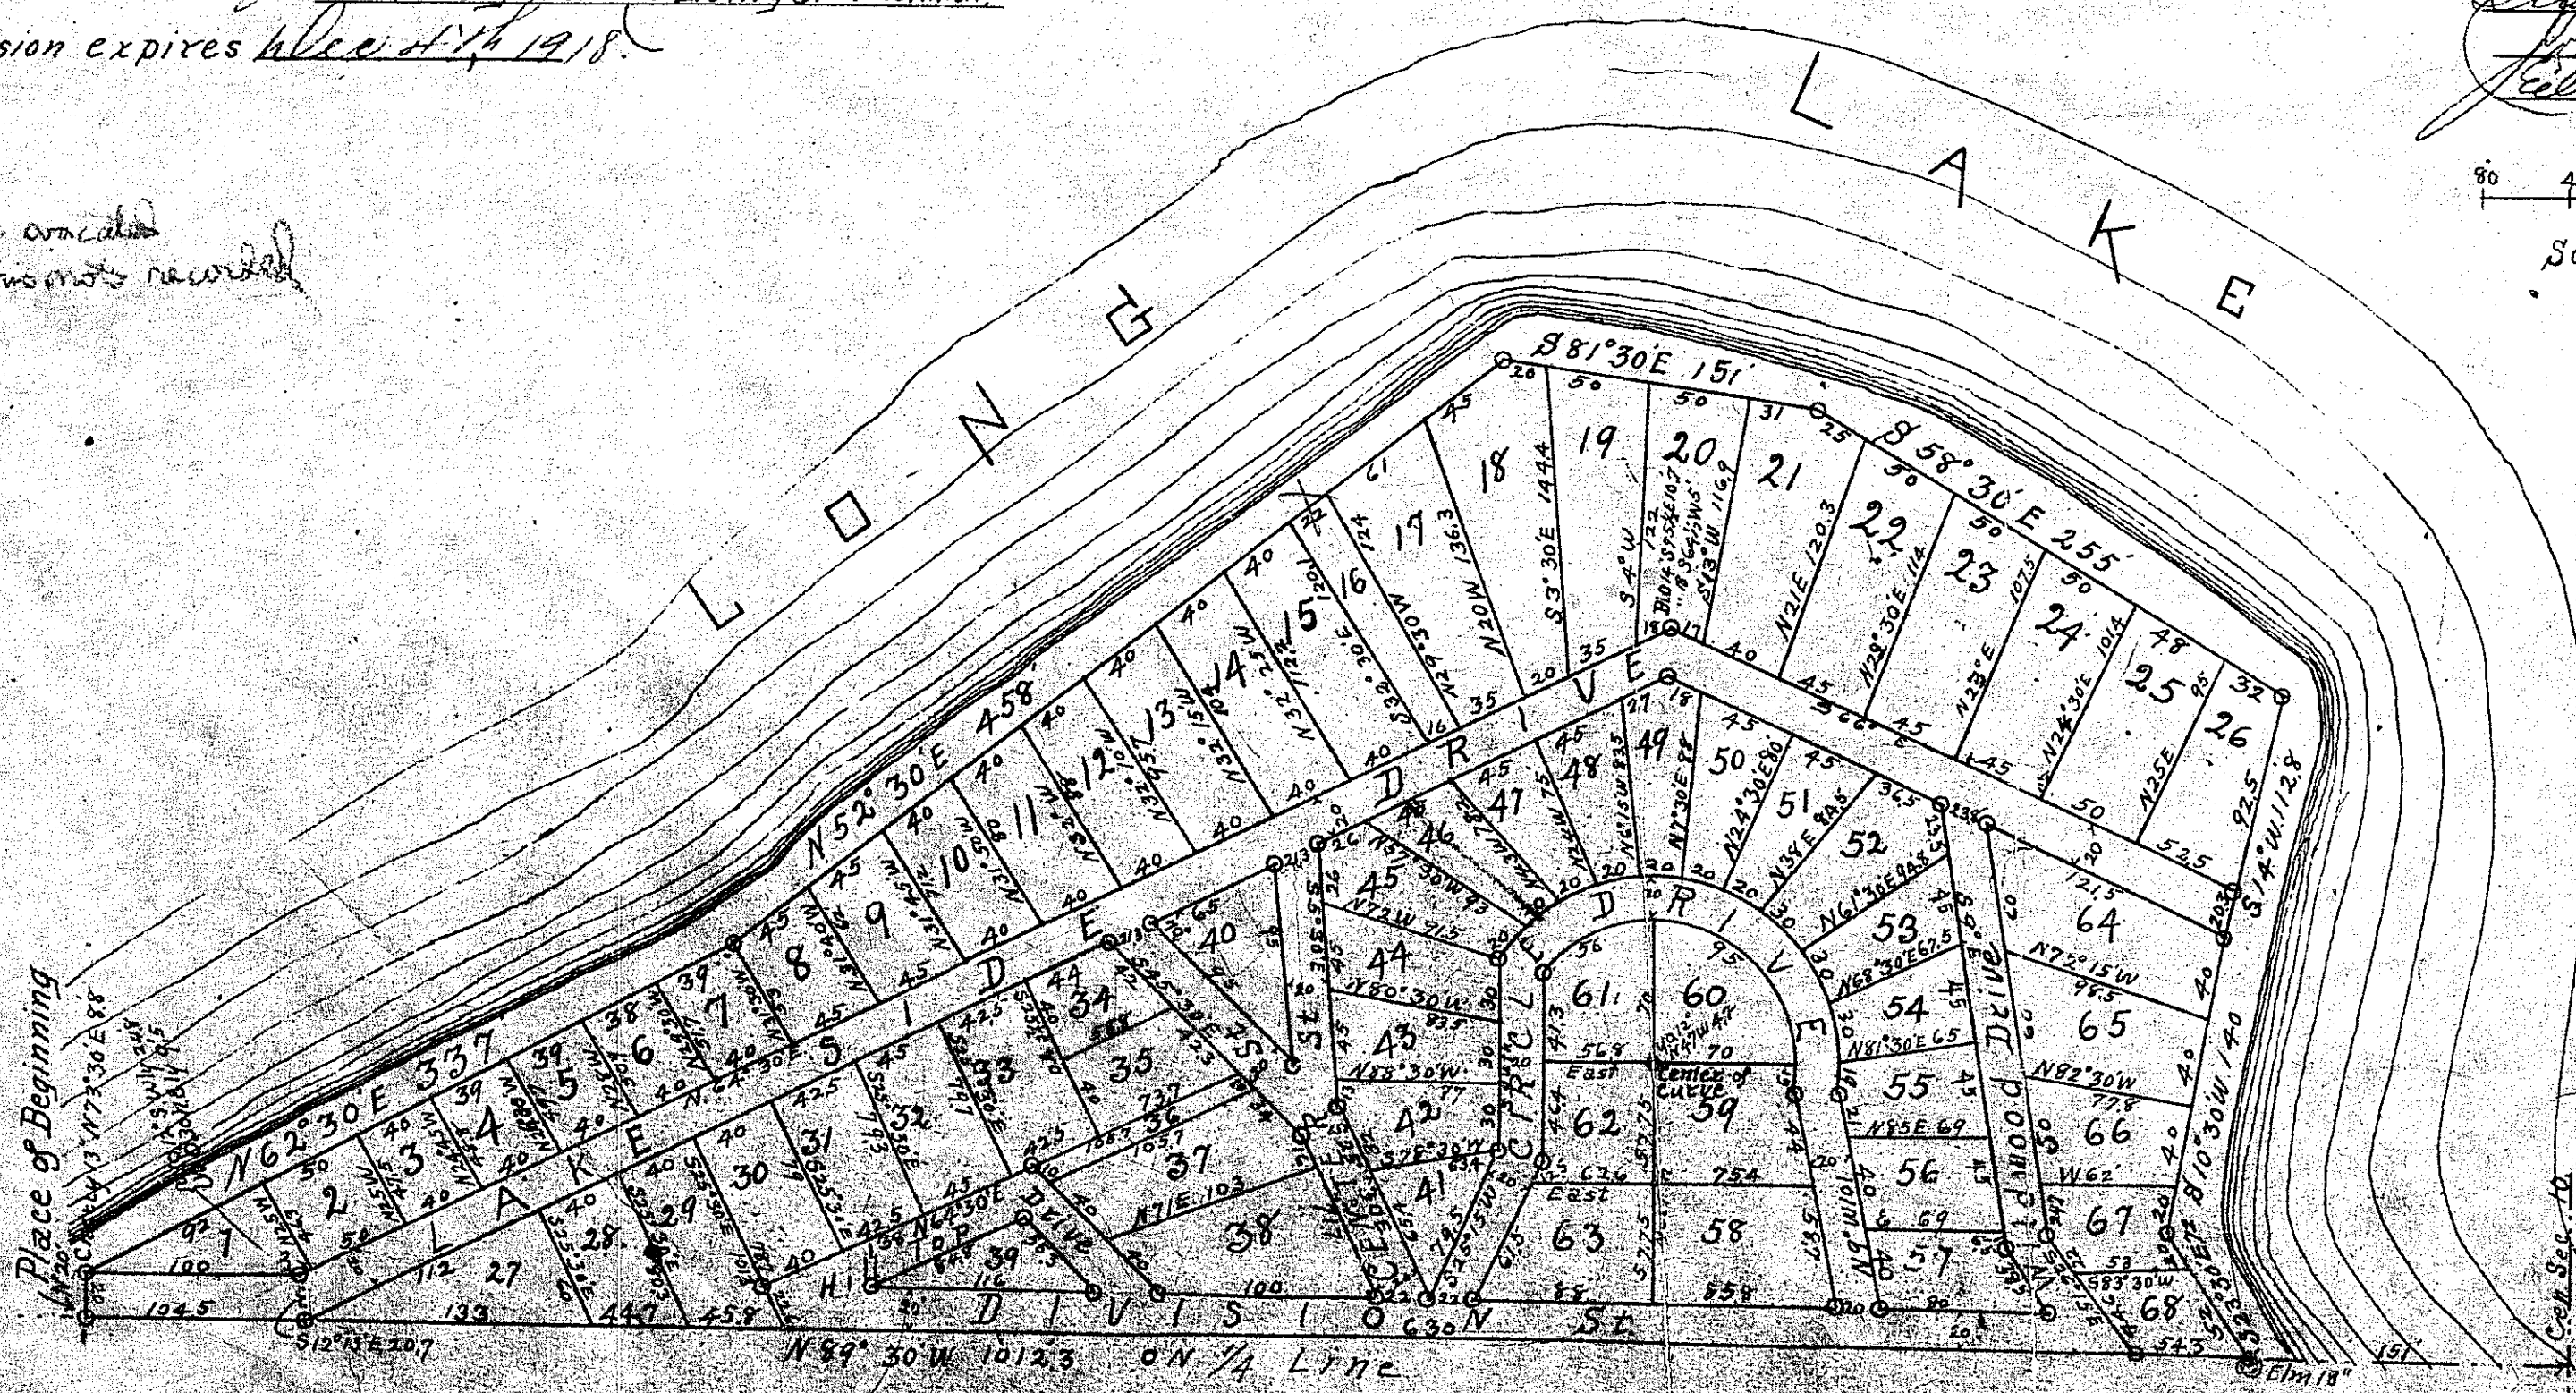

Received for record the 3rd day of Aug A. D. 1918 at 10 o'clock A.M. recorded in Leifer one Plat on Page 41 E. J. Dunning

Post  
1/4 SW corner of S.E. 1/4 of NW 1/4 Sec. 10  
T.2 N. R.5 E. Mich.