

PLAT
of
"OLD HOMESTEAD"

GENOA TOWNSHIP, LIVINGSTON COUNTY, MICHIGAN.

Dedication

KNOW ALL MEN BY THESE PRESENTS, That we, Charles Gautherat, as proprietor, and Irene M. Gautherat, his wife, have caused the land embraced in the annexed plat to be surveyed, laid out and platted, to be known as "Old Homestead," Genoa Township, Livingston County Michigan and that the drive as shown on said plat is hereby dedicated to the use of the lot owners. All lots extend to the water's edge.

Signed and Sealed in Presence of
F. W. Mansell
A. B. Rice
Charles Gautherat (L.S.)
Irene M. Gautherat (L.S.)

STATE of MICHIGAN } ss.
County of Livingston }

On this 27th day of February 1922, before me a Notary Public, in and for said county, personally came the above named Charles Gautherat and Irene M. Gautherat, his wife, known to me to be the persons who executed the above dedication and acknowledged the same to be their free act and deed.

My commission expires Dec. 23rd 1924
Floyd W. Mansell
Notary Public Livingston Co.

This plat was approved by the Genoa Township Board at a meeting held Mar 23 1922.

Leslie L. Linton
Twp. Clerk.

This plat was approved on the 25th day of March 1922.

Willis L. Lyons Judge of Probate.
John J. Haynes County Clerk.
George H. Dunning County Treasurer.

Recorder's Office,
Livingstone County } ss.
Received for record the 31st
day of March A. D. 1922 at 9
o'clock AM and recorded in further
2 of Plats
on Page 4
F. W. Mansell
Recy. Secy.


Description of Land Platted

Beginning 20' N¹ E of S.E. corner of S.W. 1/4 of S.E. 1/4 of Sec. 21 T2 N R5 E Mich.; thence S 1° W 150'; S 67° 22' W 230'; S 8° 47' E 203'; S 12° 47' W 156'; S 69° 21' W 501'; S 37° 53' W 148'; S 47° 38' W 518'; S 17° 10' W 400'; S 43° 10' W 282'; N 65° W 220.3'; N 35° E 830.3'; N 46° E 505.2'; N 55° 11' E 411.4'; N 26° 23' E 457.6'; N 49° 30' E 121.4'; S 89° E 184.5' to place of beginning. All on the W 1/2 of the N.E. 1/4 and the E 1/2 of the N.W. 1/4 of Sec. 28, and the S.W. 1/4 of S.E. 1/4 of Sec. 21 T2 N R5 E.

Co. Treasurer's Certificate

Office of County Treasurer, Livingston County
I hereby certify, That there are no tax liens or titles held by the state on the lands described above, and that there are no tax liens or titles held by individuals on said lands, for the five years preceding the 25th day of MARCH 1922, and that the taxes for said period of five years are all paid, as shown by the records of this office.

George H. Dunning County Treasurer

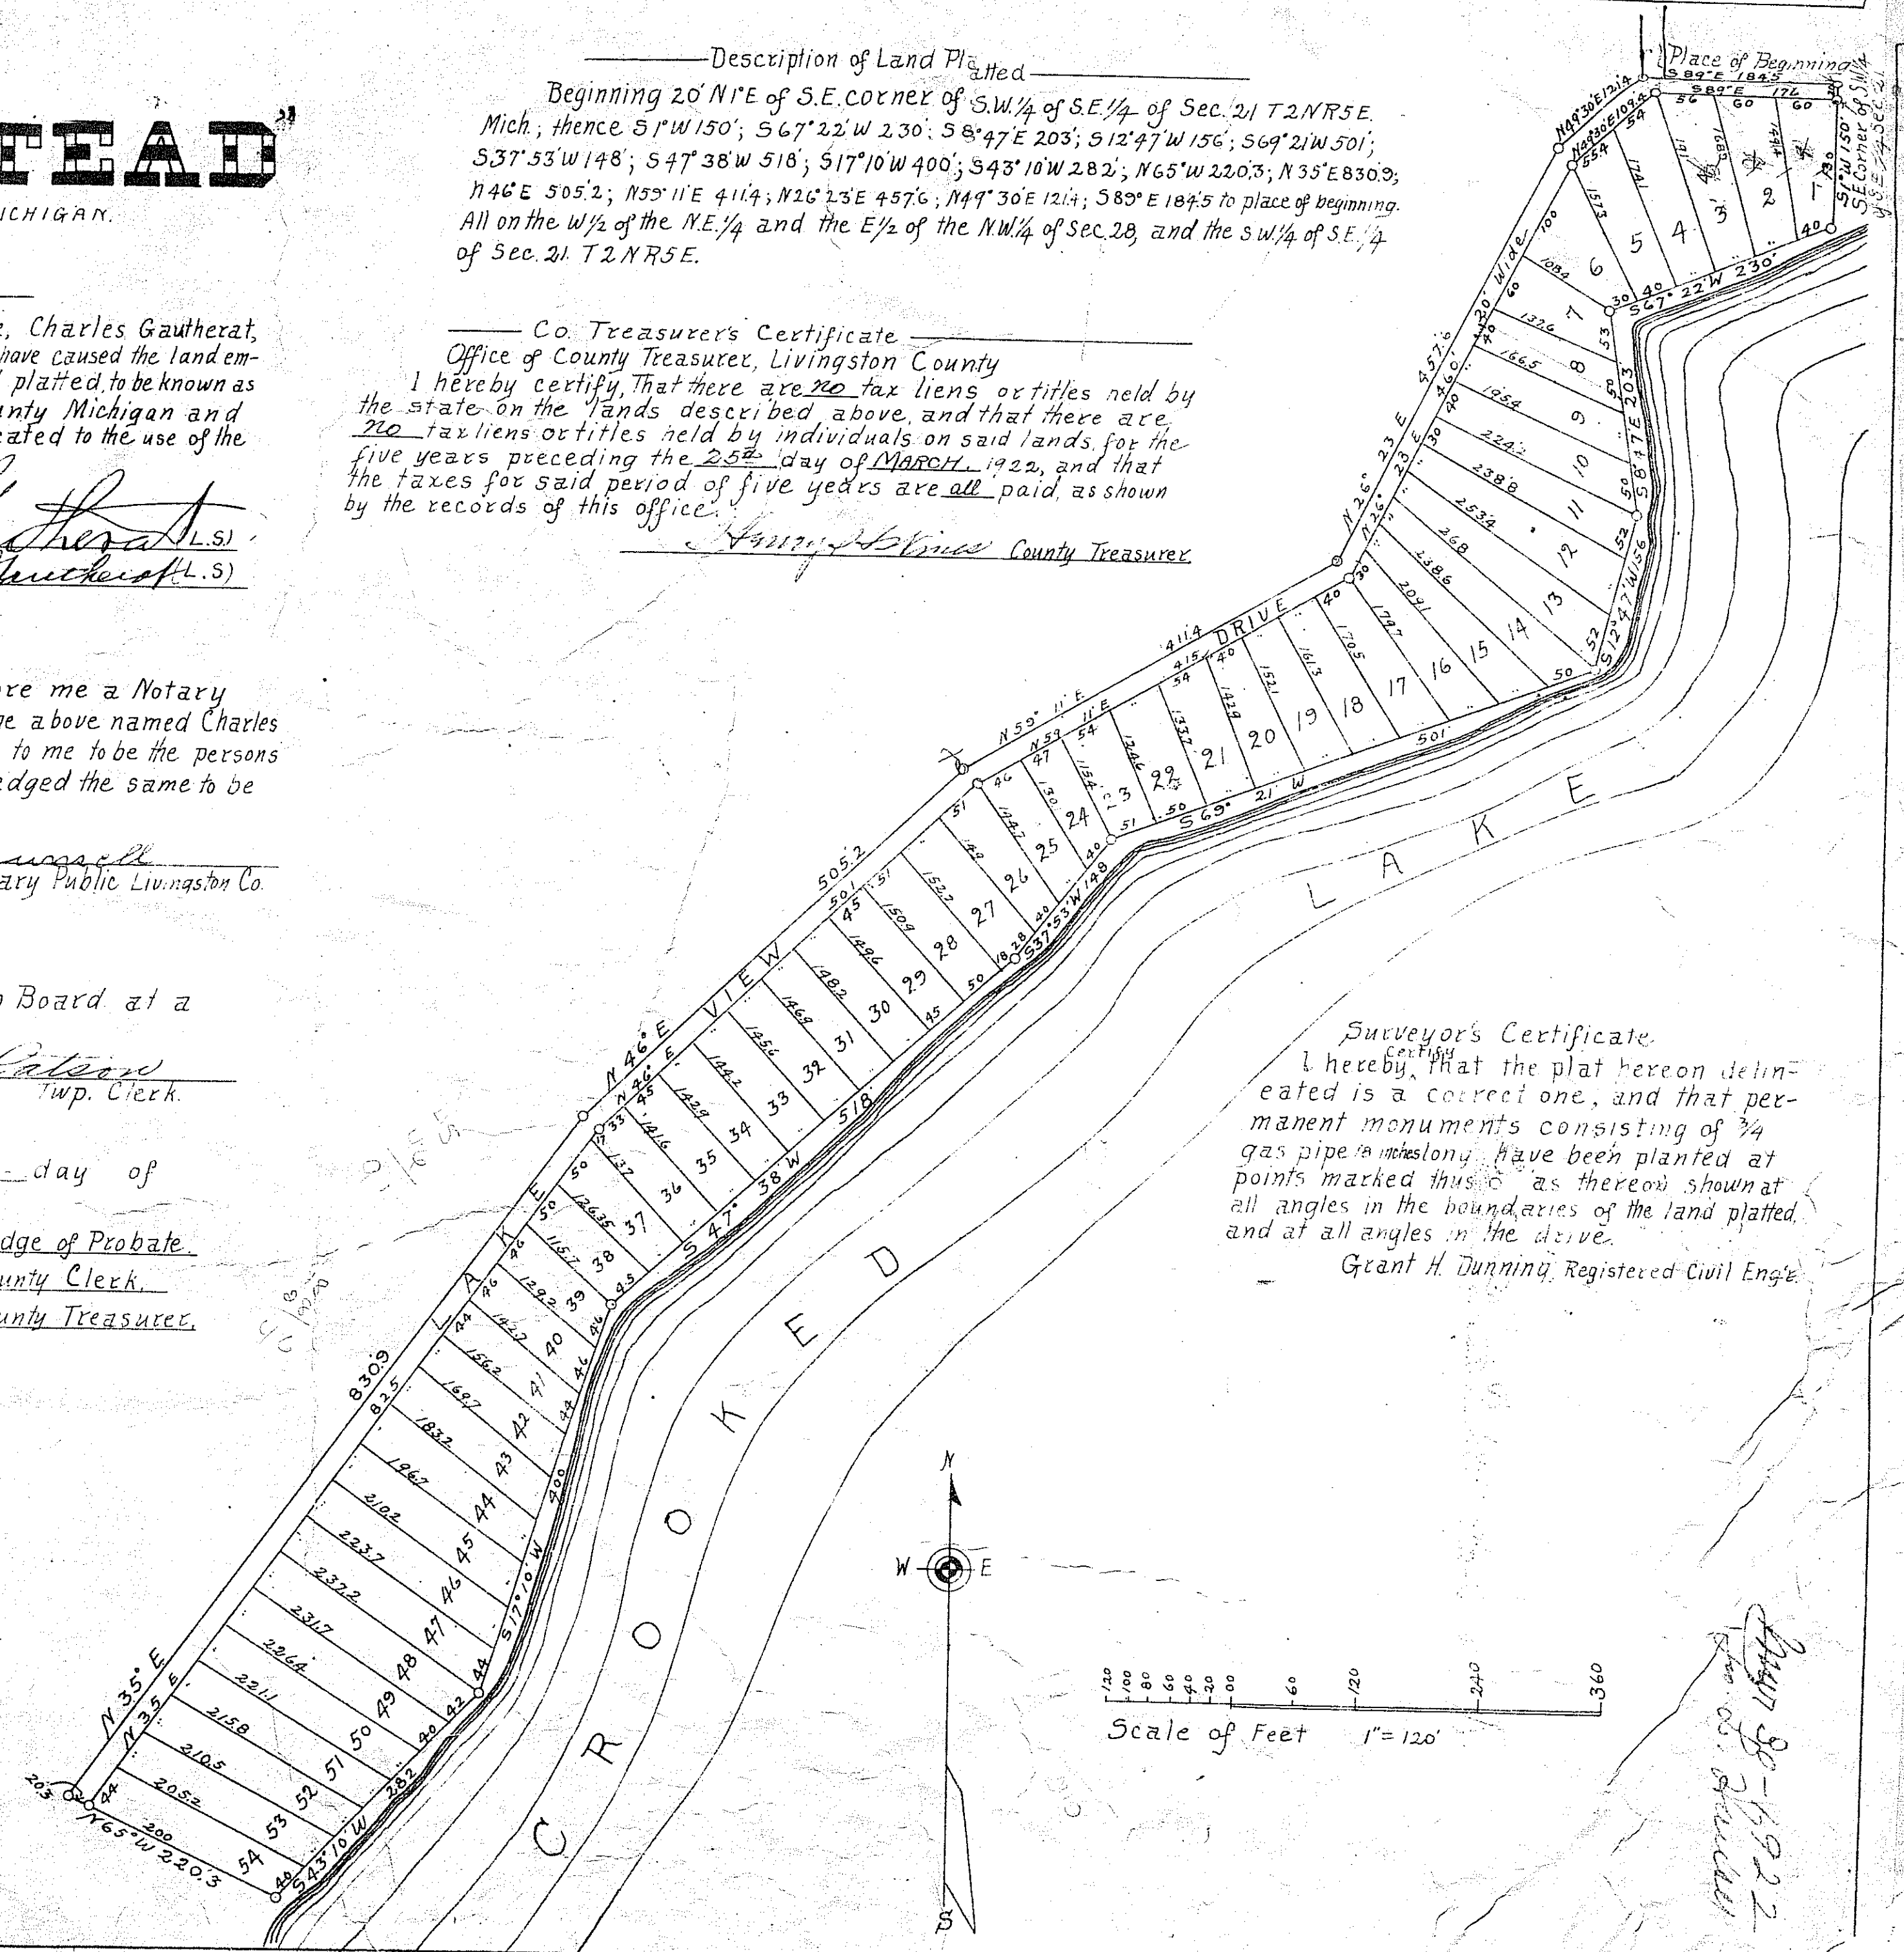

Surveyor's Certificate
I hereby certify that the plat hereon delineated is a correct one, and that permanent monuments consisting of 3/4 gas pipe 1 inch long have been planted at points marked thus 'o' as thereon shown at all angles in the boundaries of the land platted and at all angles in the drive.
Grant H. Dunning, Registered Civil Engineer

March 31 - 1922
F. W. Mansell