


RED OAKS OF CHEMUNG NO. 4

A SUBDIVISION OF A PART OF THE S. 1/2 SEC. 3
T.2 N., R.5 E., GENOA TOWNSHIP
LIVINGSTON CO., MICHIGAN

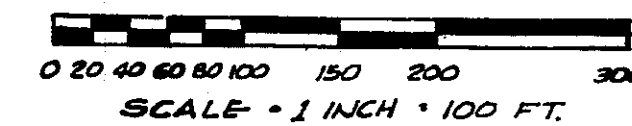

PREPARED AND DRAFTED BY:
HERBERT L. MUNZEL
222 W. GRAND AVENUE
BRIGHTON, MICHIGAN 48116

PLAT LEGEND


All dimensions are shown in feet.

All bearings are related to the bearings of the west and north lines of Red Oaks of Chemung No. 3, Liber 14, Page 26 and 27, Livingston County Records.

The symbol "o" indicates a concrete monument.

All lot markers are 1/2" iron pipes and are 18" long.

All curvilinear dimensions are shown along the arc.

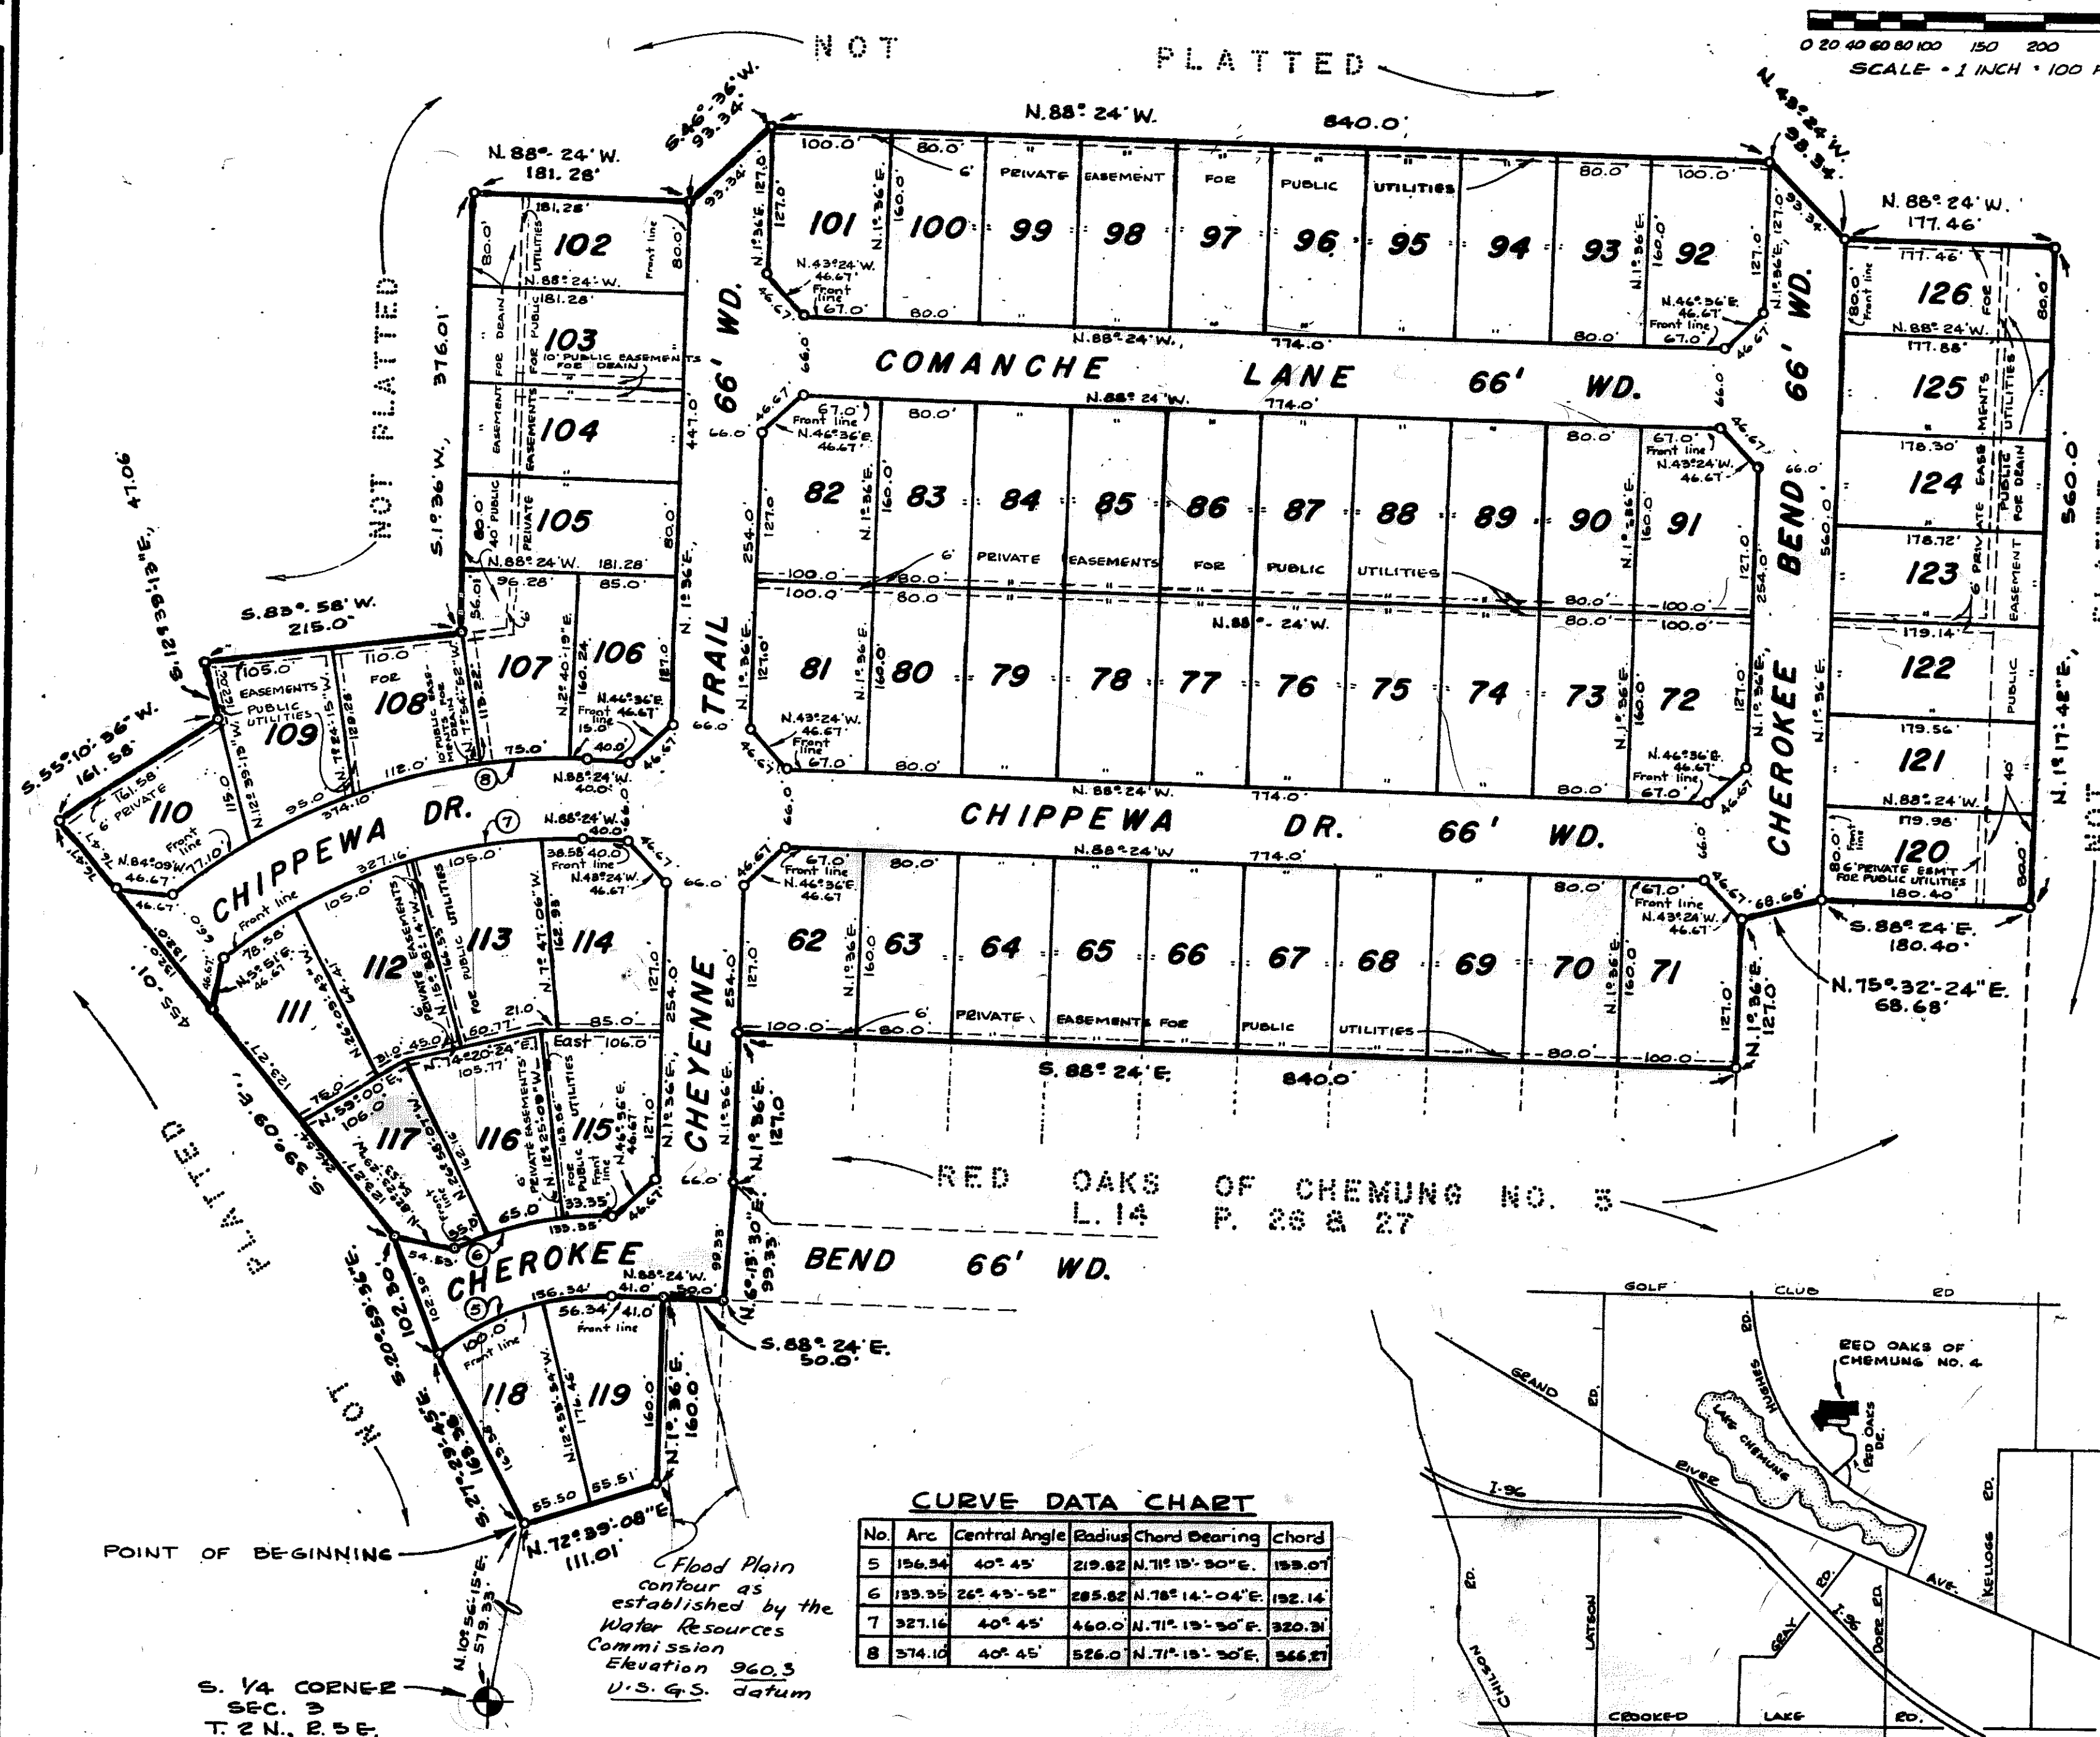

CURVE DATA CHART

No.	Arc	Central Angle	Radius	Chord Bearing	Chord
5	156.34	40° 45'	219.82	N. 71° 15' 30" E.	159.07
6	153.35	26° 45' 52"	285.82	N. 78° 14' 04" E.	192.14
7	327.16	40° 45'	440.0	N. 71° 15' 30" E.	320.31
8	374.10	40° 45'	526.0	N. 71° 15' 30" E.	366.27

