


LOCATION MAP
SCALE: 1" = 2000'





100 50 0 100 200 300
SCALE 1" = 100'

URBAN LAND CONSULTANTS 313-731-8030
CIVIL ENGINEERS-PLANNERS-LAND SURVEYORS
8800 23 MILE ROAD, UTICA, MICHIGAN 48087

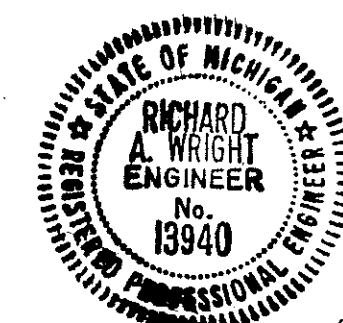

THIS PLAT IS SUBJECT TO RESTRICTIONS AS REQUIRED BY ACT 288 OF 1967, AS AMENDED ON CERTAIN LOTS WITH RESPECT TO THE REQUIREMENTS OF THE MICHIGAN DEPARTMENT OF NATURAL RESOURCES AND/OR THE MICHIGAN DEPARTMENT OF PUBLIC HEALTH WHICH ARE RECORDED IN LIBER 1166 PAGE 97-98, OF RECORDS OF THE COUNTY.

UNPLATTED

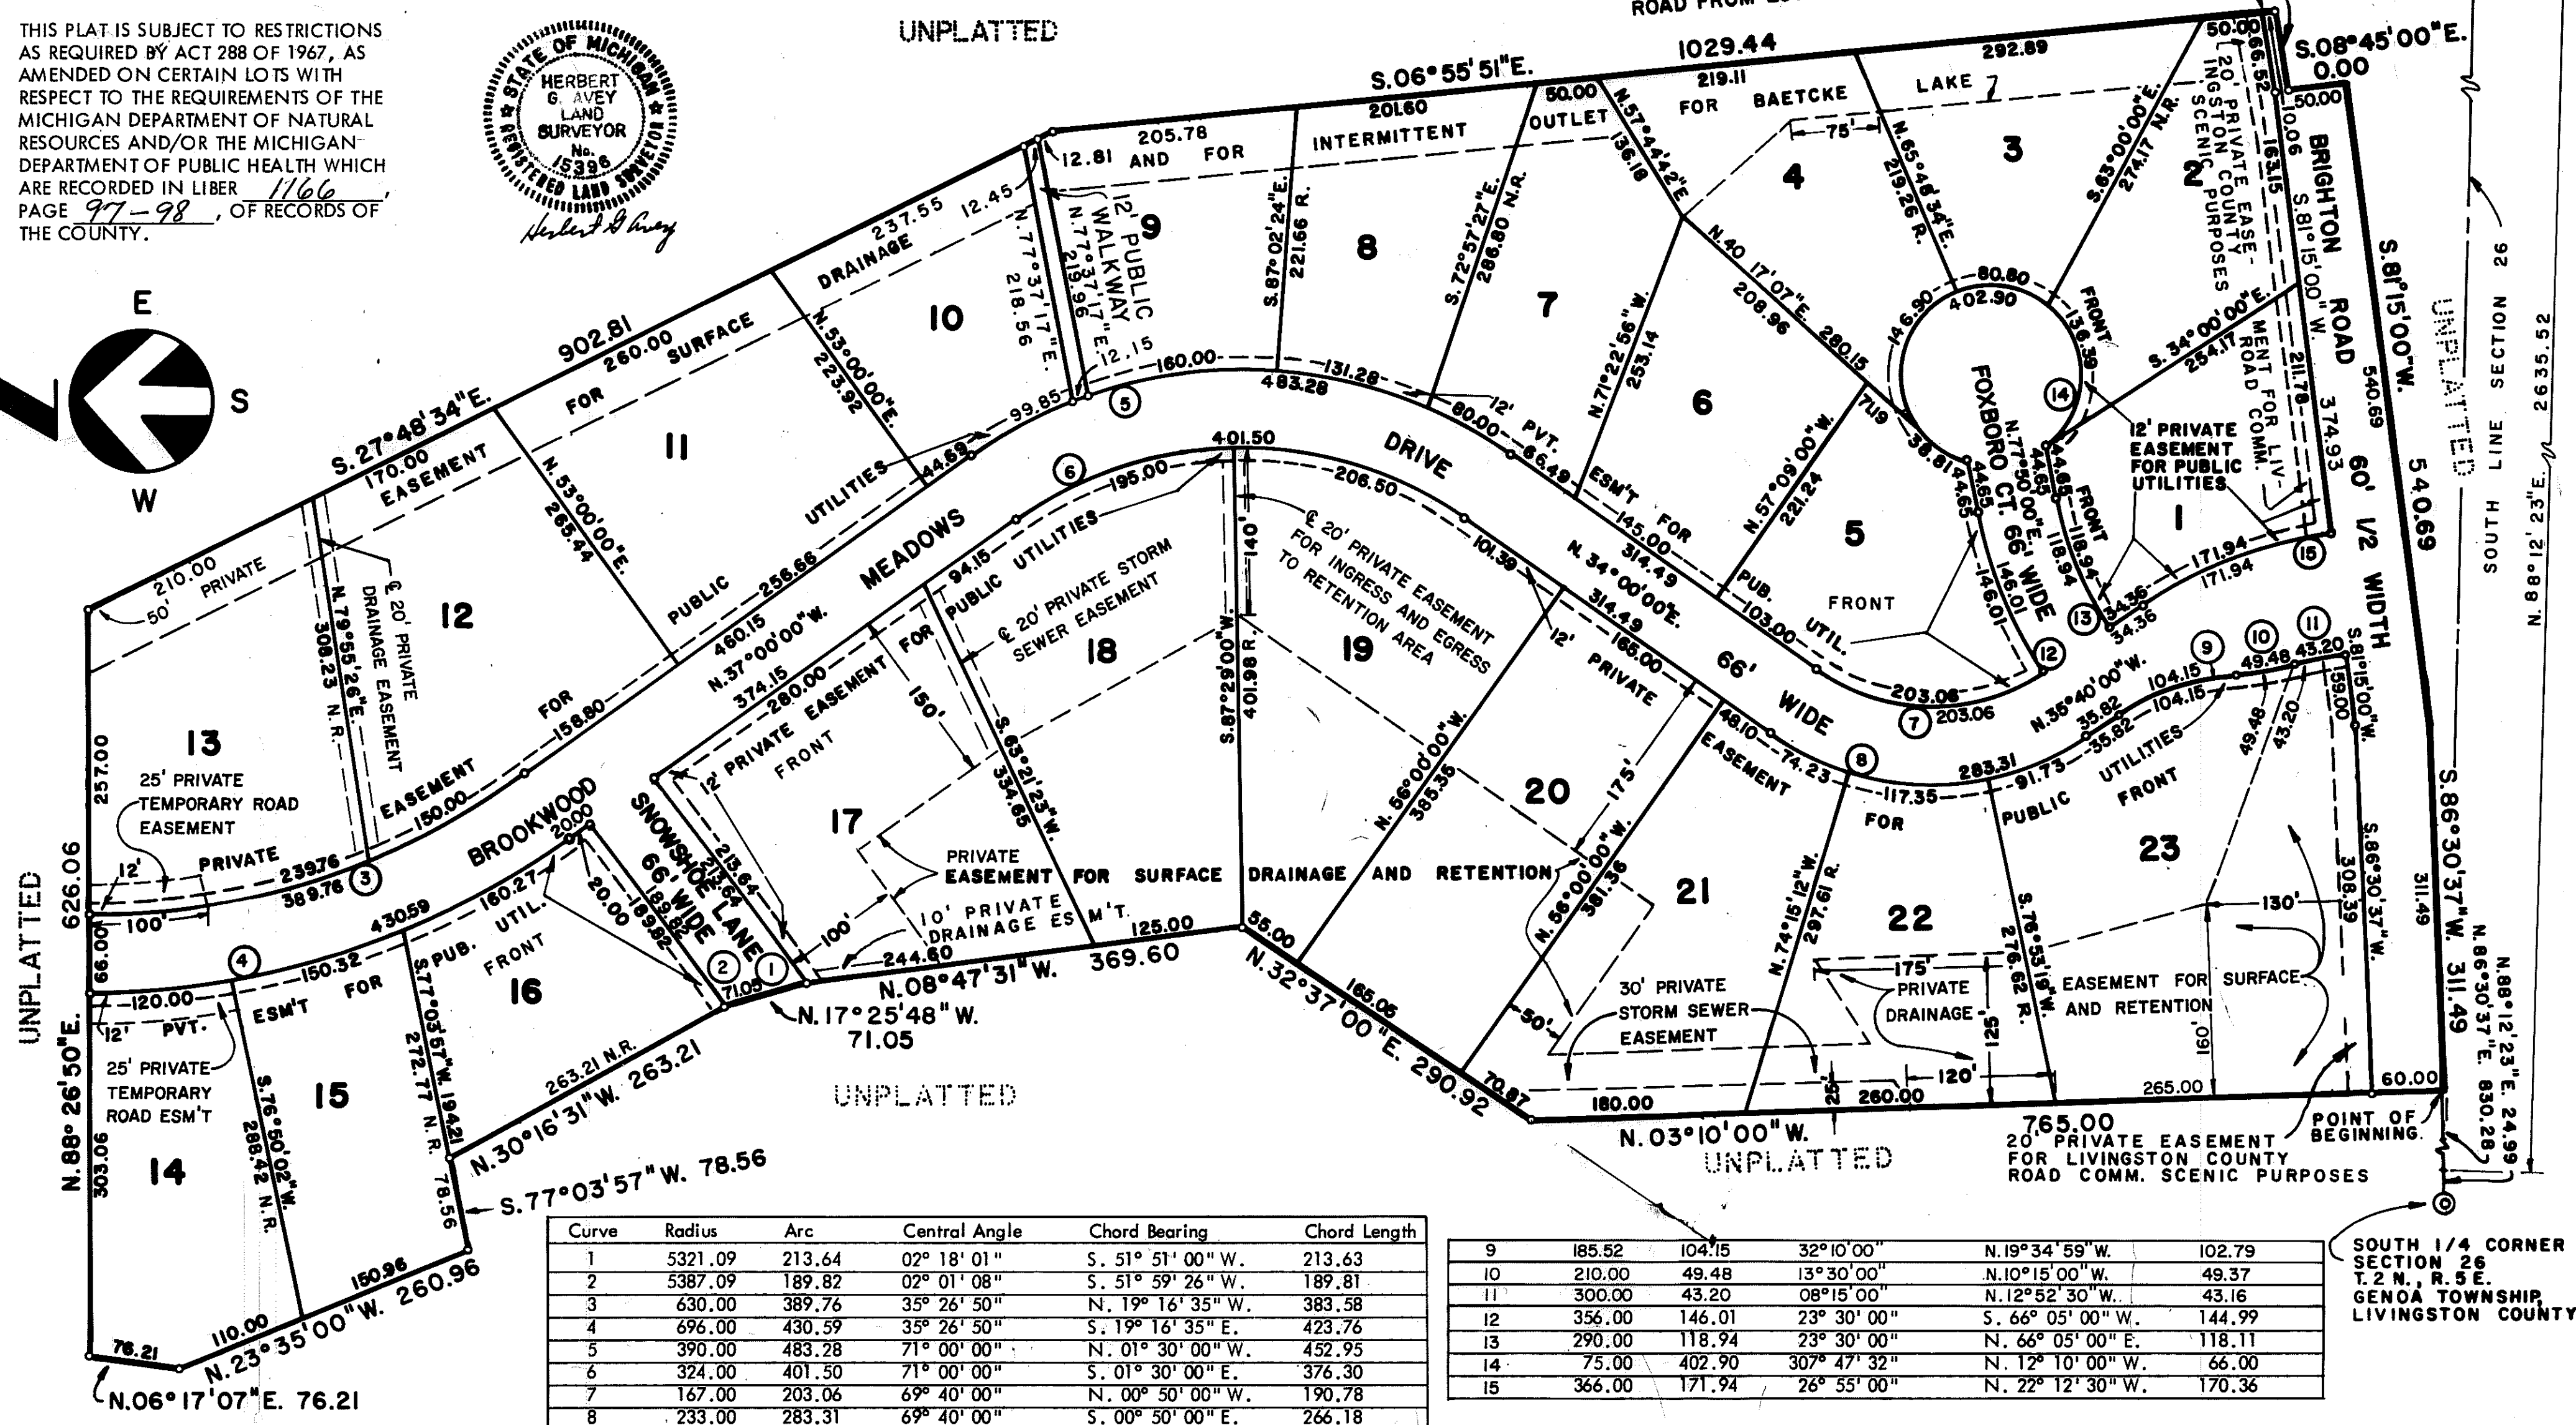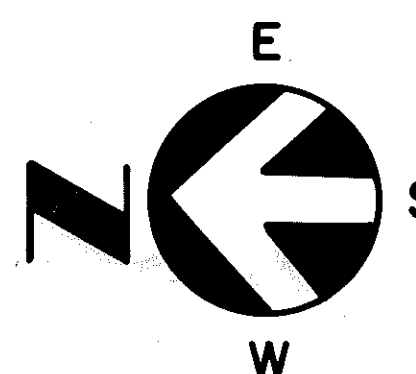

Curve	Radius	Arc	Central Angle	Chord Bearing	Chord Length
1	5321.09	213.64	02° 18' 01"	S. 51° 51' 00" W.	213.63
2	5387.09	189.82	02° 01' 08"	S. 51° 59' 26" W.	189.81
3	630.00	389.76	35° 26' 50"	N. 19° 16' 35" W.	383.58
4	696.00	430.59	35° 26' 50"	S. 19° 16' 35" E.	423.76
5	390.00	483.28	71° 00' 00"	N. 01° 30' 00" W.	452.95
6	324.00	401.50	71° 00' 00"	S. 01° 30' 00" E.	376.30
7	167.00	203.06	69° 40' 00"	N. 00° 50' 00" W.	190.78
8	233.00	283.31	69° 40' 00"	S. 00° 50' 00" E.	266.18

9	185.52	104.15	32° 10' 00"	N. 19° 34' 59" W.	102.79
10	210.00	49.48	13° 30' 00"	N. 10° 15' 00" W.	49.37
11	300.00	43.20	08° 15' 00"	N. 12° 52' 30" W.	43.16
12	356.00	146.01	23° 30' 00"	S. 66° 05' 00" W.	144.99
13	290.00	118.94	23° 30' 00"	N. 66° 05' 00" E.	118.11
14	75.00	402.90	307° 47' 32"	N. 12° 10' 00" W.	66.00
15	366.00	171.94	26° 55' 00"	N. 22° 12' 30" W.	170.36

- ALL DIMENSIONS ARE IN FEET.
- ALL CURVILINEAR DIMENSIONS ARE SHOWN ALONG THE ARC.
- R-DENOTES RADIAL.
- N.R.-DENOTES NOT RADIAL.
- THE SYMBOL "O" INDICATES A CONCRETE MONUMENT
- ALL LOT MARKERS ARE 1/2" IRON BARS 18" LONG.
- ALL BEARINGS IN THIS PLAT ARE IN RELATION TO BOARD OF COUNTY ROAD COMMISSIONERS OF THE COUNTY OF LIVINGSTON. JOB NO. #T003.

SOUTHEAST CORNER
SECTION 26
T.2 N., R.5 E.
GENOA TOWNSHIP
LIVINGSTON COUNTY

NOTE: THERE SHALL BE NO DIRECT VEHICULAR ACCESS TO BRIGHTON ROAD FROM LOTS 1, 2 AND 23

RAD. = 894.93
ARC = 66.52
Δ = 04° 15' 30"
CH. = 66.50
CH. BRG. S.79° 07' 15" W.

RAD. = 904.93
ARC = 66.19
Δ = 04° 11' 27"
CH. = 66.18
CH. BRG. = S.79° 09' 16" W.

SOUTH 1/4 CORNER
SECTION 26
T.2 N., R.5 E.
GENOA TOWNSHIP
LIVINGSTON COUNTY