

CURVE DATA (3)

△ = 23°49'36"

RADIUS = 250.00

ARC = 103.96

CHORD = S 07°55'26" E
103.22

CURVE DATA 4

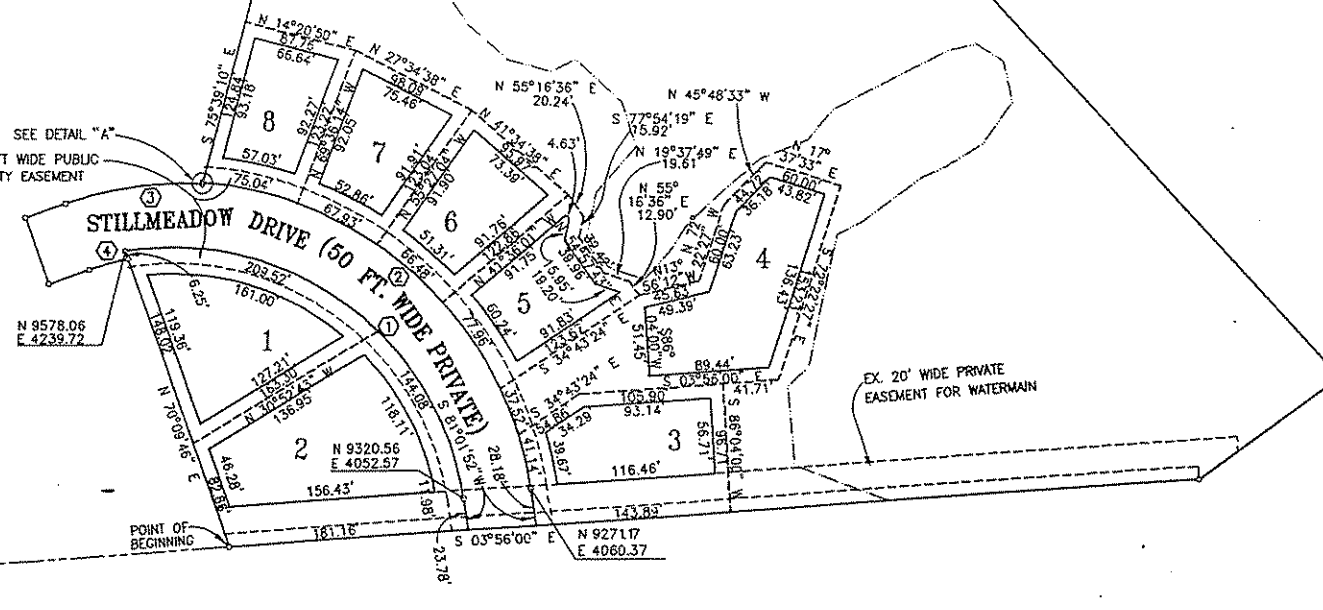
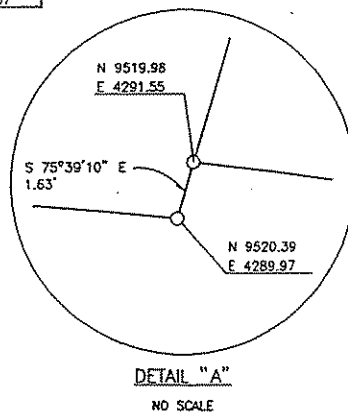
△ = 08°40'09"




RADIUS = 197.00

ARC = 29.81

CHORD = N 15°30'09" W
29.78

UNIT NO.	AREA (SQ. FT.)	UNIT NO.	AREA (SQ. FT.)
1	9096	5	5330
2	12105	6	5643
3	6557	7	5811
4	10634	8	5657



 MONUMENT
 WETLAND BOUNDARY
 CURVE NUMBER

1. ALL ROADS ARE GENERAL COMMON ELEMENT.
2. UNITS 1 THROUGH 8 MUST BE BUILT

BOSS ENGINEERING
ENGINEERS • SURVEYORS • PLANNERS
LANDSCAPE ARCHITECTS

CLIENT NORTH SHORE LAND DEVELOPMENT
PROJECT NORTH SHORE BLUFFS
TITLE UNIT AREAS AND PERIMETER PLAN

DESIGNED BY:
DRAWN BY: DC
CHECKED BY:
SCALE 1"=50'
JOB NO. 97393
PL. 4, Volume 1077226, 100
DATE: 8/21/1991 TIME: 11:20 AM
USER: STEVEN
SHEET NO.

PROPOSED AS OF JULY 15, 1999