

Aug 2-1918
A. L. Hanson

Original

PLAT of "KIRK'S LANDING LONG LAKE"

Genoa Twp. Livingston Co. Mich.

Dedication

KNOW ALL MEN BY THESE PRESENTS, That we, John Kirk as proprietor, and Eva B. Kirk... his wife, have caused the land embraced in the annexed plat to be surveyed, laid out and platted, to be known as "Kirk's Landing" Long Lake, Genoa Twp. Liv. Co. Mich. and that the streets and alleys as shown on said plat are hereby dedicated to the use of the public.

Signed and sealed in the presence of
John Kirk [L.S.]
Eva B. Kirk [L.S.]

STATE of MICHIGAN } ss.
County of Livingston }

On this 20 day of July 1918, before me a Notary Public in and for said county, personally came the above named John Kirk and Eva B. Kirk... his wife, known to me to be the persons who executed the above dedication, and acknowledged the same to their free act and deed.

John A. Chapman
Notary Public Livingston Co. Mich.

My commission expires March 14 1918.

Description

Beginning on the E&W 1/4 line 156.7 E. of the SW corner of the S.E. 1/4 of the N.W. 1/4 of Sec. 10, T.2. N. R. 5 E. Mich, thence N. 20° thence N. 62° 30' E 337'; thence N. 52° 30' E 458'; thence S. 81° 30' E 151'; thence S. 58° 30' E 255'; thence S. 14° W 12.8'; thence S. 10° 30' W 140'; thence S. 23° 30' E 72.6 to the E&W 1/4 line at a point 151' W of the center of Sec. 10; thence N. 89° 30' W 1012.3 on said 1/4 line to beginning.

Office of the County Treasurer Liv. County.
Howell Mich July 26 1918.

I hereby Certify that there are no tax liens or titles held by the State on the lands described above and that there are no tax liens or titles held by individuals on said lands for the five years preceding the 20 day of July 1918, and that the taxes for said period are paid, as shown by the records of this office.

Glenn H. Bradley
County Treasurer.


Certificate of Surveyor

I hereby certify that the plat hereon delineated is a correct one, and that permanent monuments, consisting of 3/4"x18" gas pipe have been planted at points marked thus o as thereon shown at all angles in the boundaries of the land platted, and at all intersections of streets, drives and alleys. All drives are 20 wide. Grant H. Dunning Surveyor.




This plat was approved by the Genoa Township Board at a meeting held July 23 1918.
Carl Herbst
Township Clerk.

This plat was approved by the County Board on the 27 day of July 1918.
Ernest A. Howe Judge of Probate.
John A. Chapman County Clerk.
Glenn H. Bradley County Treasurer.

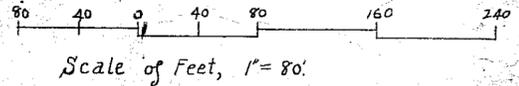

2 1/2 road is omitted
m 12 22 No notes recorded

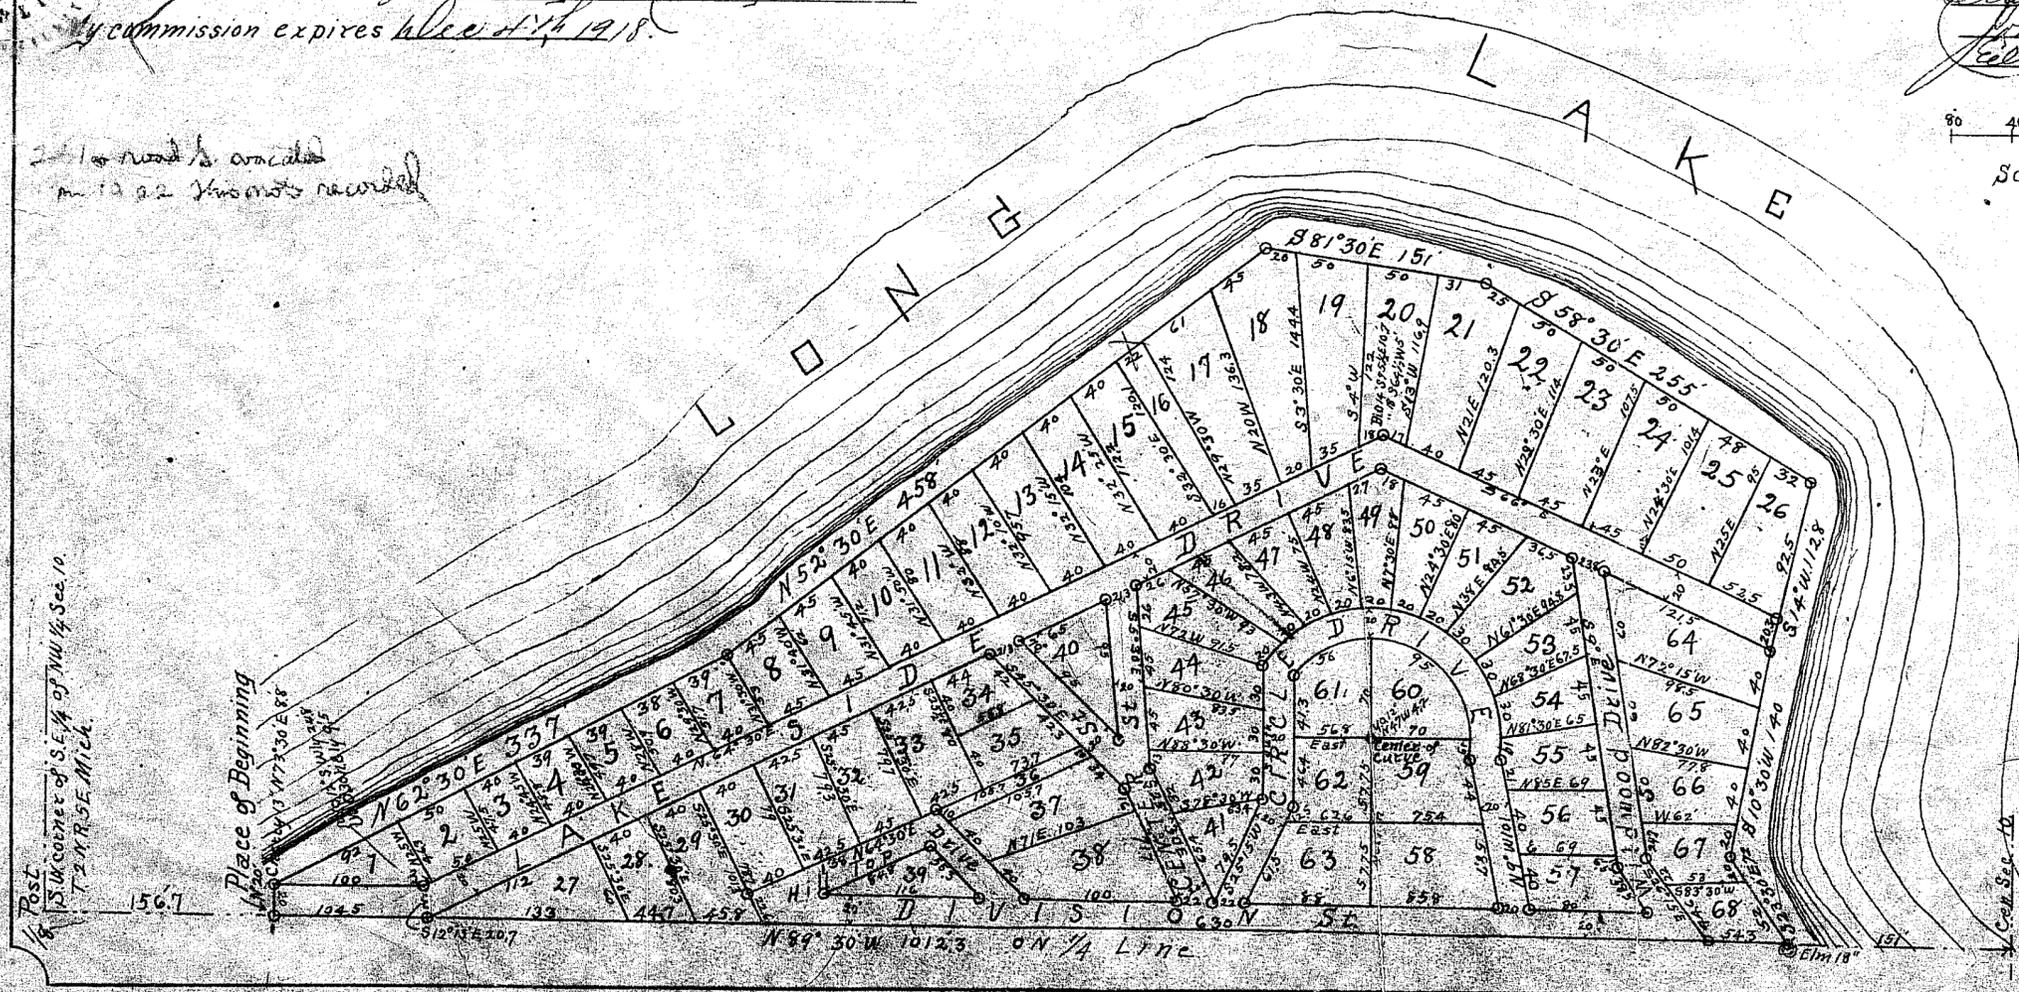

Received for record the 3rd day of Aug A. D. 1918 at 10 o'clock A.M. recorded in Liber one Plate 41 on Page 41
Ernest A. Howe

Post
1/4 SW corner of S.E. 1/4 of N.W. 1/4 Sec. 10
T.2. N. R. 5 E. Mich.

Place of Beginning